



IMAGE	X-REF	OFFICE	DRAWN BY		CHECKED BY	APPROVED BY		DRAWING NUMBER
---	---	Concord	R. Bricker	11/13/00				812575-A2

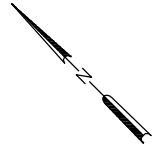

LIMIT OF CAP

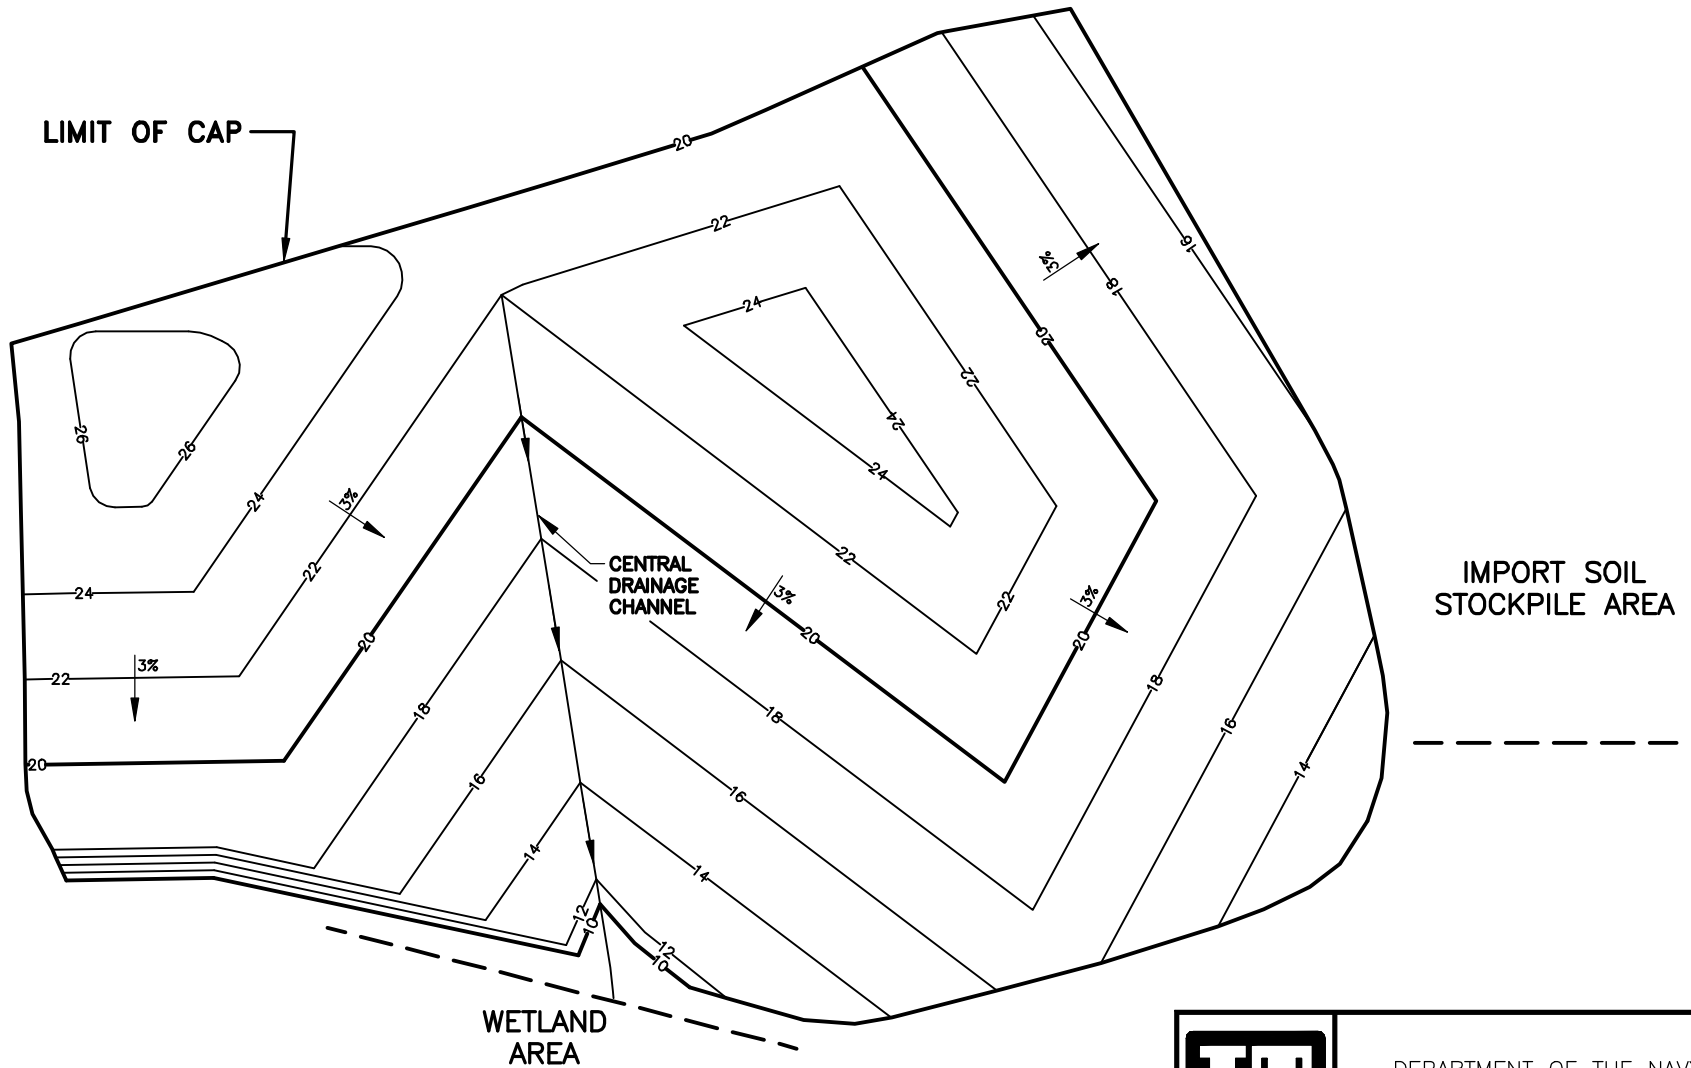

- LEGEND:**
- 22— CONTOUR LINE AND ELEVATION (FT.)
 - DRAINAGE FLOW DIRECTION
 - — — SEDIMENTATION CONTROL FEATURES (HAY BALES AND SILT FENCE)

SOUTH BASIN



DEPARTMENT OF THE NAVY
SOUTHWEST DIVISION

FIGURE 1
FOUNDATION DRAINAGE FEATURES
PARCEL E LANDFILL CAP
HUNTERS POINT SHIPYARD
SAN FRANCISCO, CALIFORNIA